


2 Belly Floor Framing Plan

Scale: 1/4" = 1'-0"

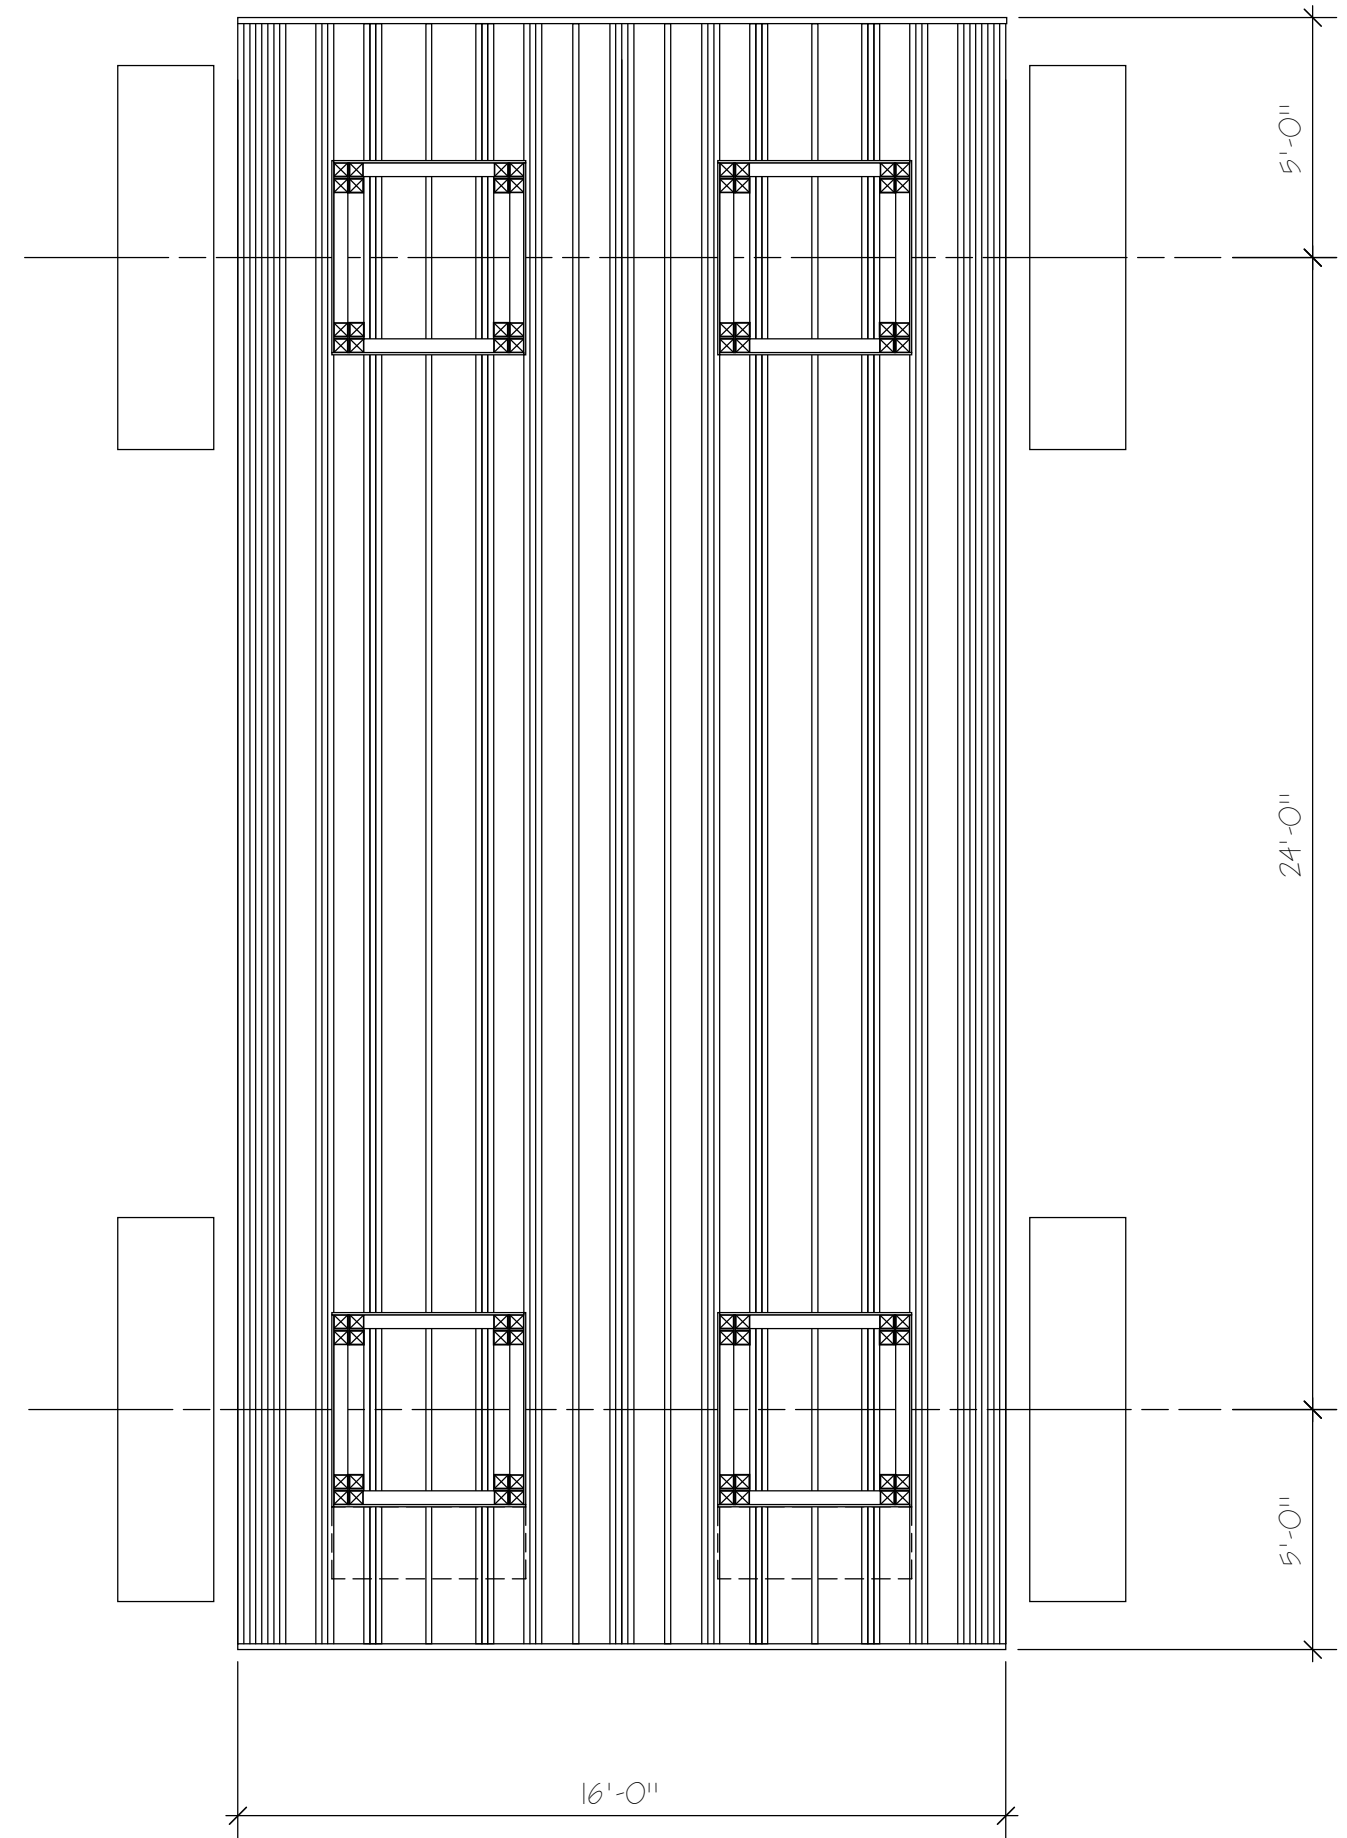

1 Cart Framing Plan

Scale: 1/4" = 1'-0"